




- GENERAL NOTES
1. INFORMATION SHOWN ON SITE PLAN IS FROM TENEY PROS. INC ENGR & SURVEYORS PLAN DATED FEBRUARY 1966. ITS ACCURACY AND INFORMATION SHOWN ARE NOT GUARANTEED BY THIS OFFICE
  2. ERICK VEHICLE SYSTEM SHOWN SHALL BE U.S. ERICK SYSTEMS, INSULATED 1/2" THK KILN-FIRED "REAL ERICK"

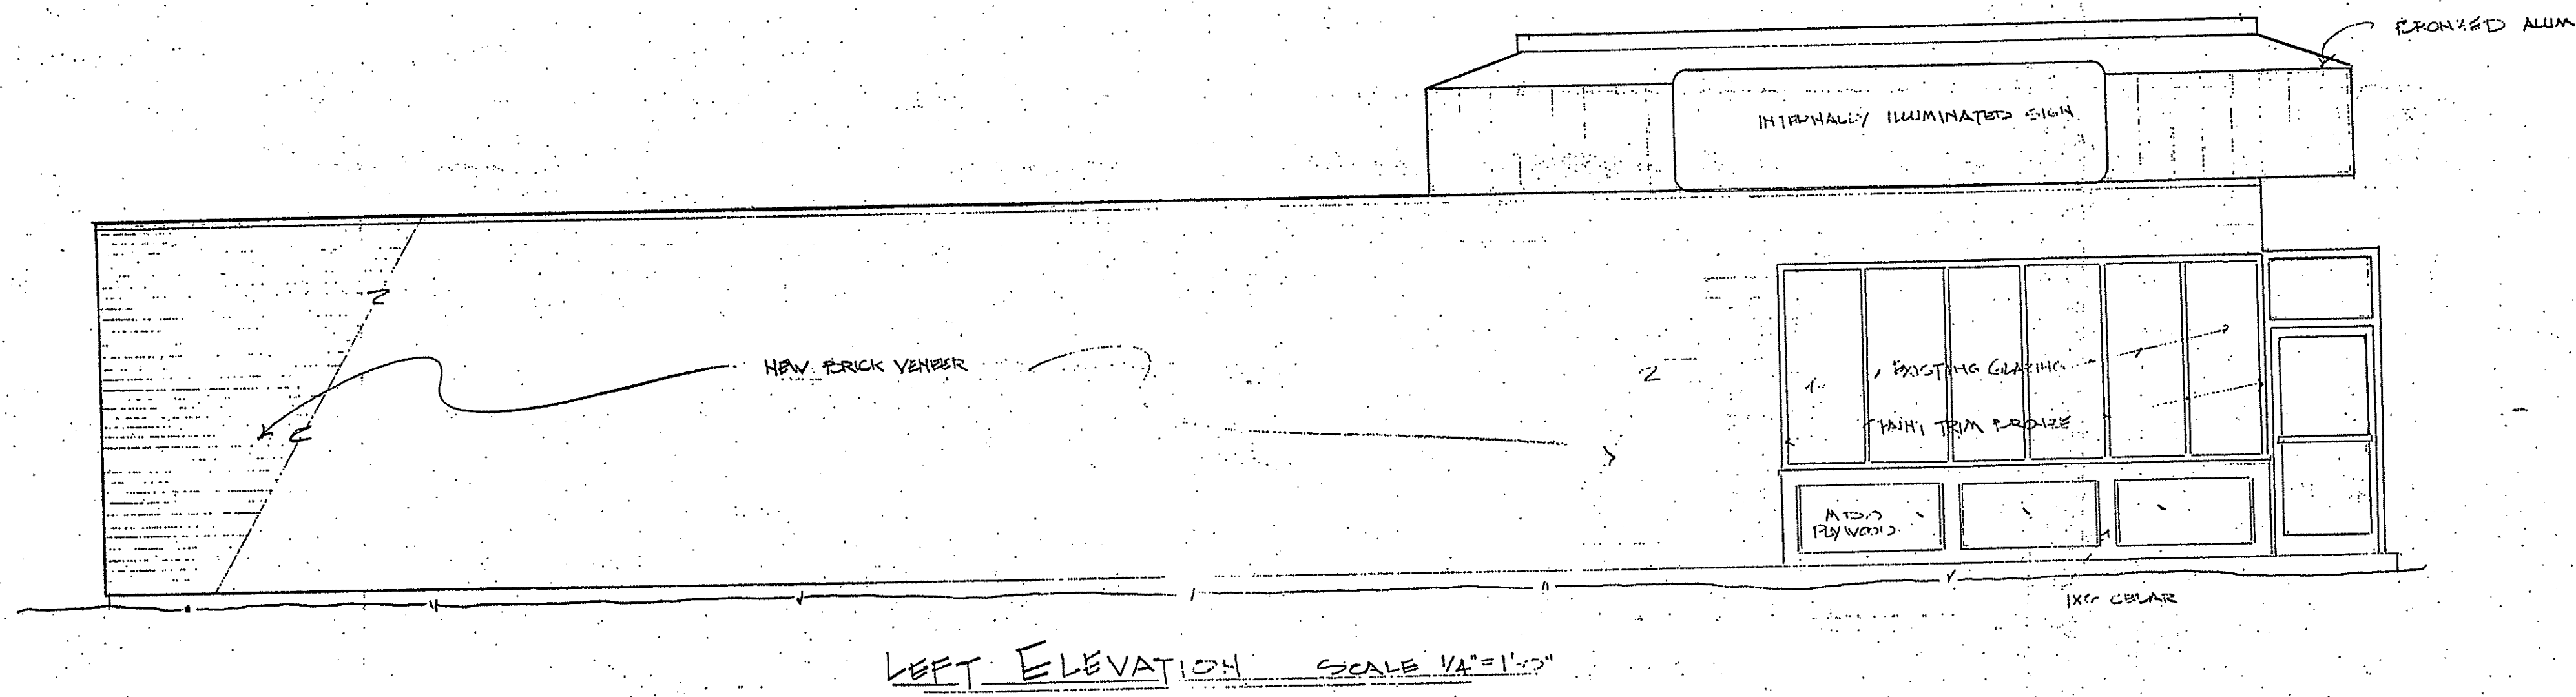

LEFT ELEVATION SCALE 1/4"=1'-0"

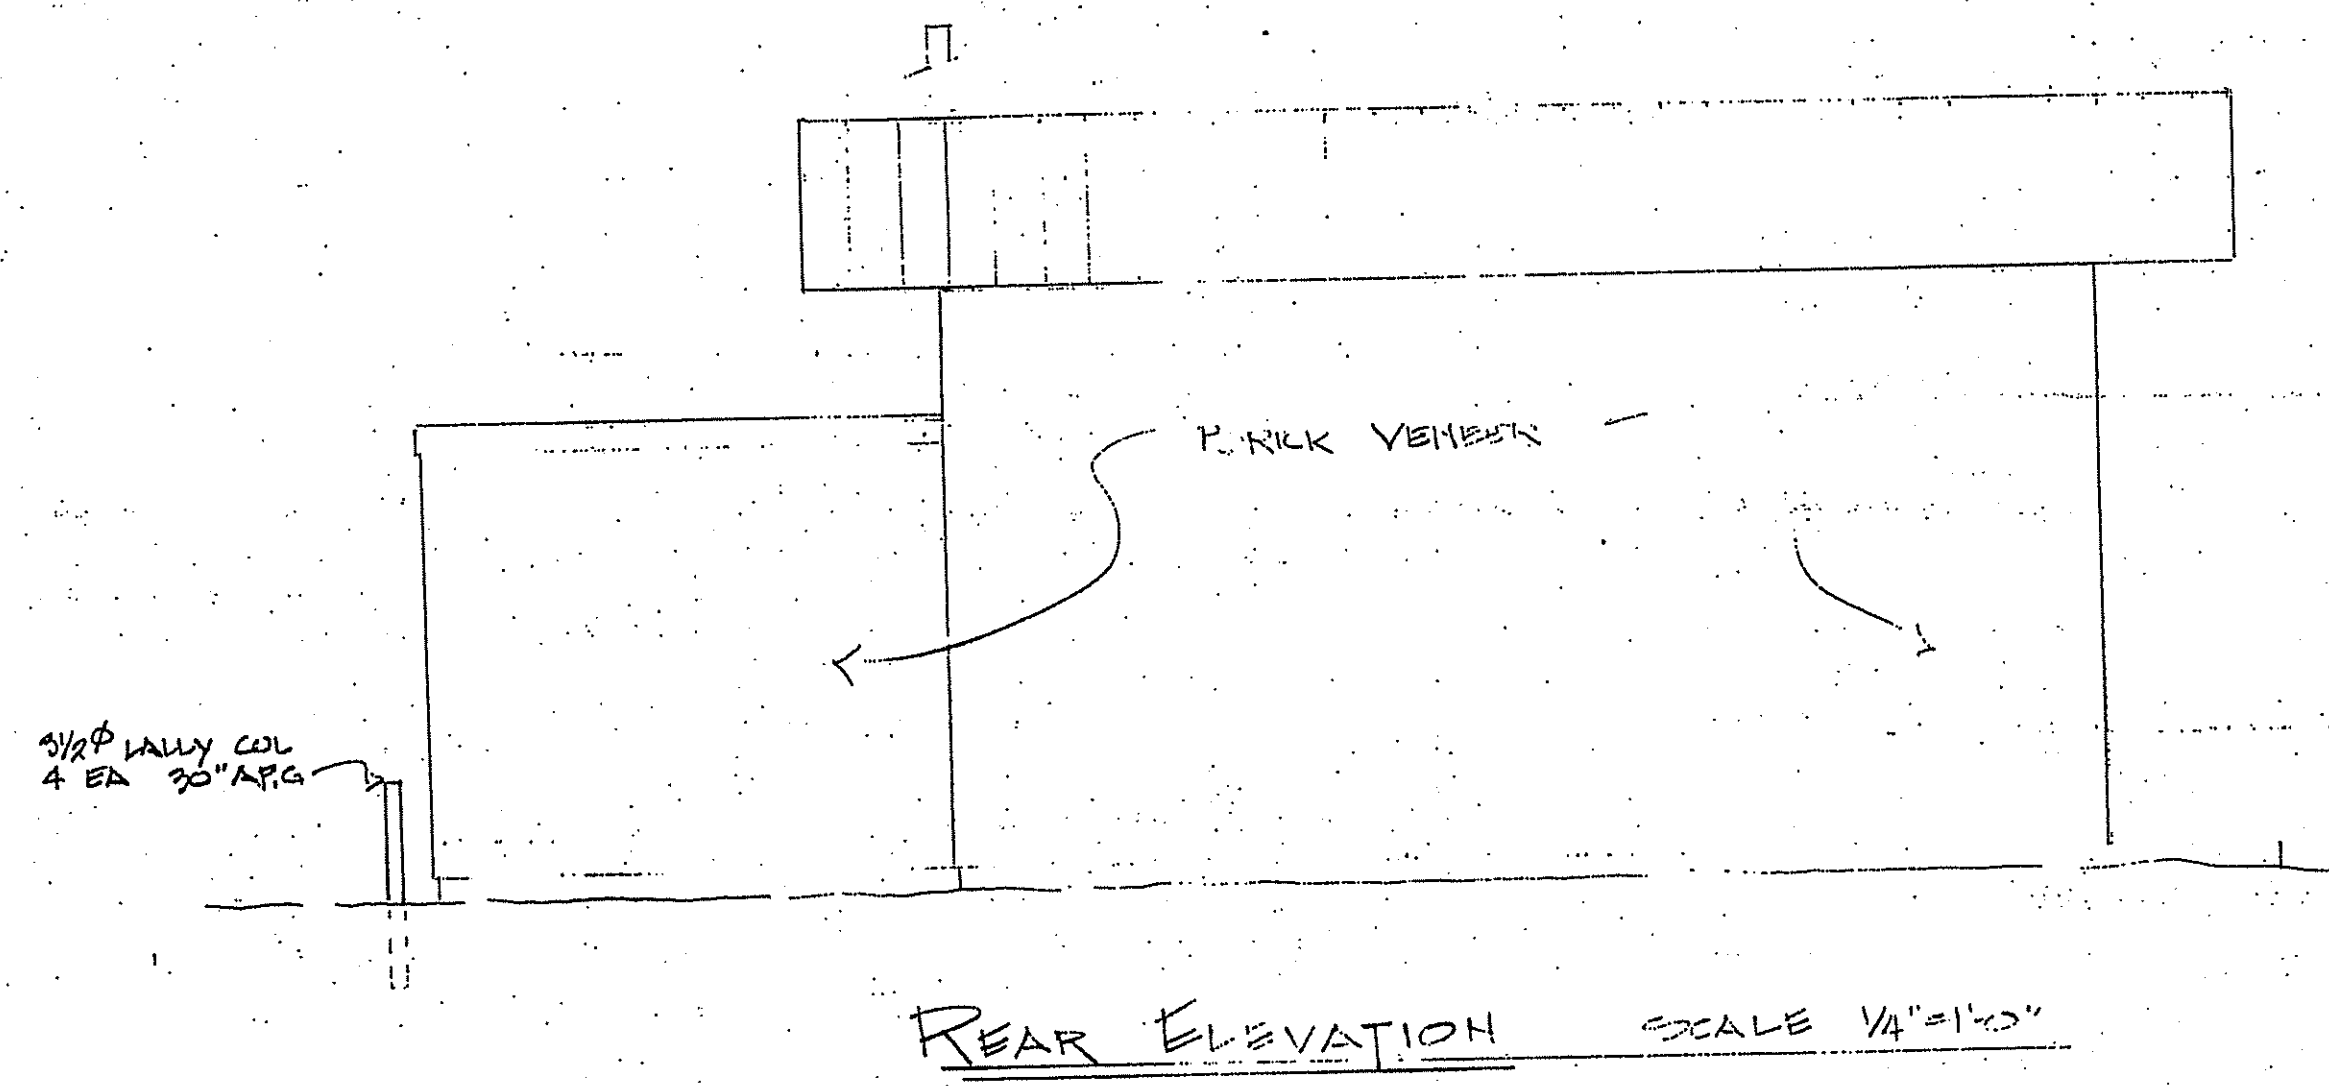

REAR ELEVATION SCALE 1/4"=1'-0"

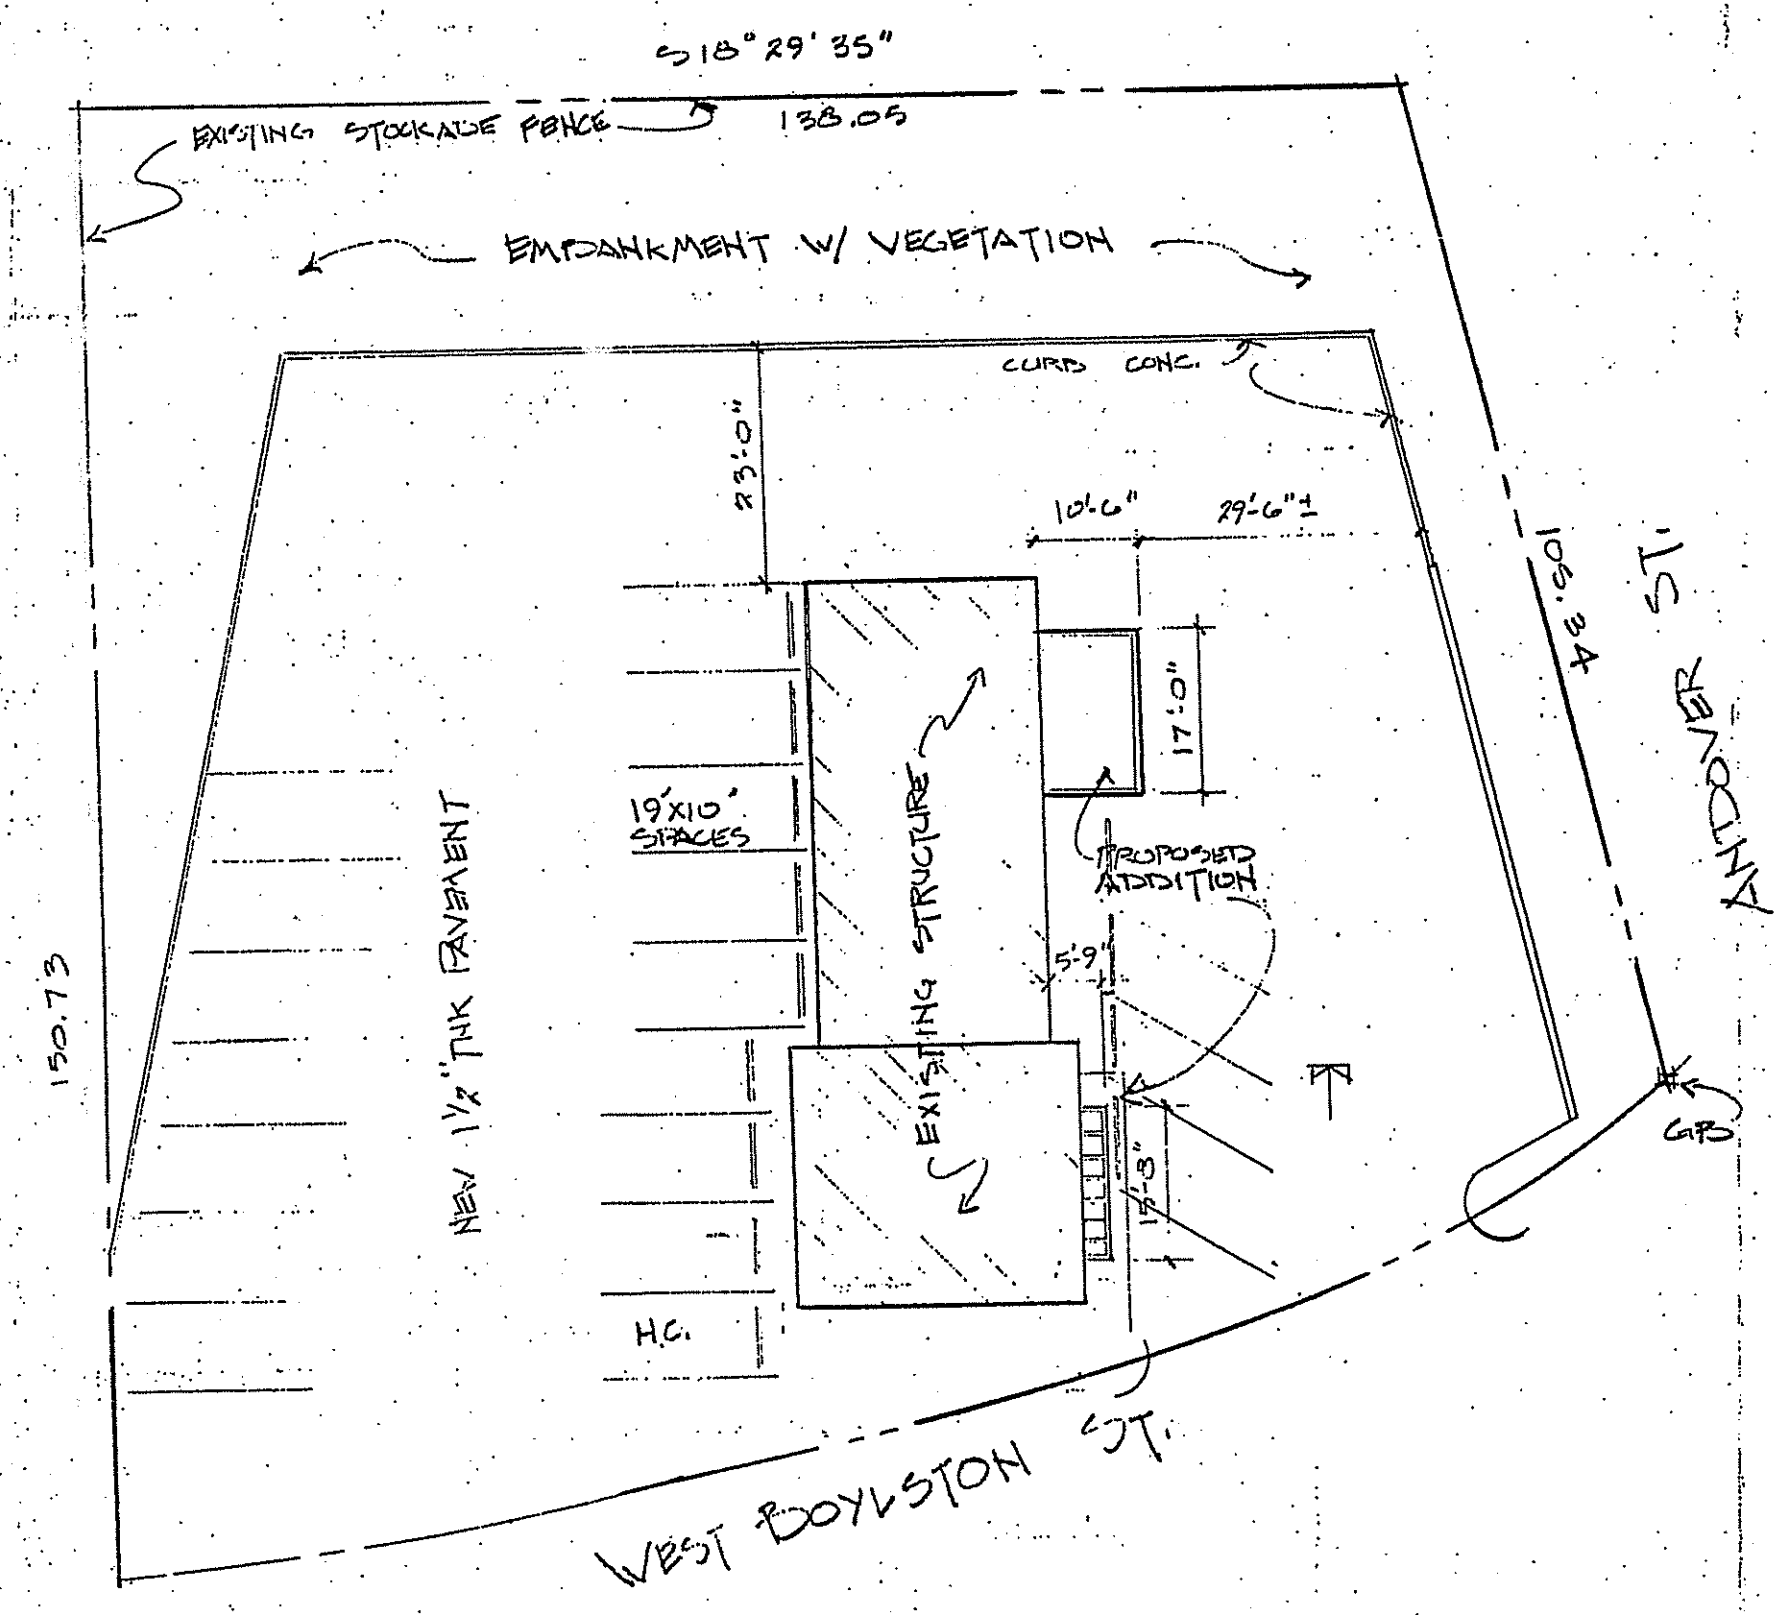

SITE PLAN SCALE 1"=20'

*[Handwritten signature]*

# 864

REVISION	DATE	BY	NO.
385 WEST ST. / WEST BRIDGEWATER, MA 02379			
JOB NAME: 342 W. BOYLSTON ST. WORCESTER, MA.			
DATE	DRAWN BY	SCALE AS SHOWN	APPROVED BY
STORE NO. 077	JOB NO.		DRAWING NO. A3
WORCESTER II - ELEV			