


NORTH MAIN STREET

SITE PLAN
 SC. 1/16" = 1'-0"

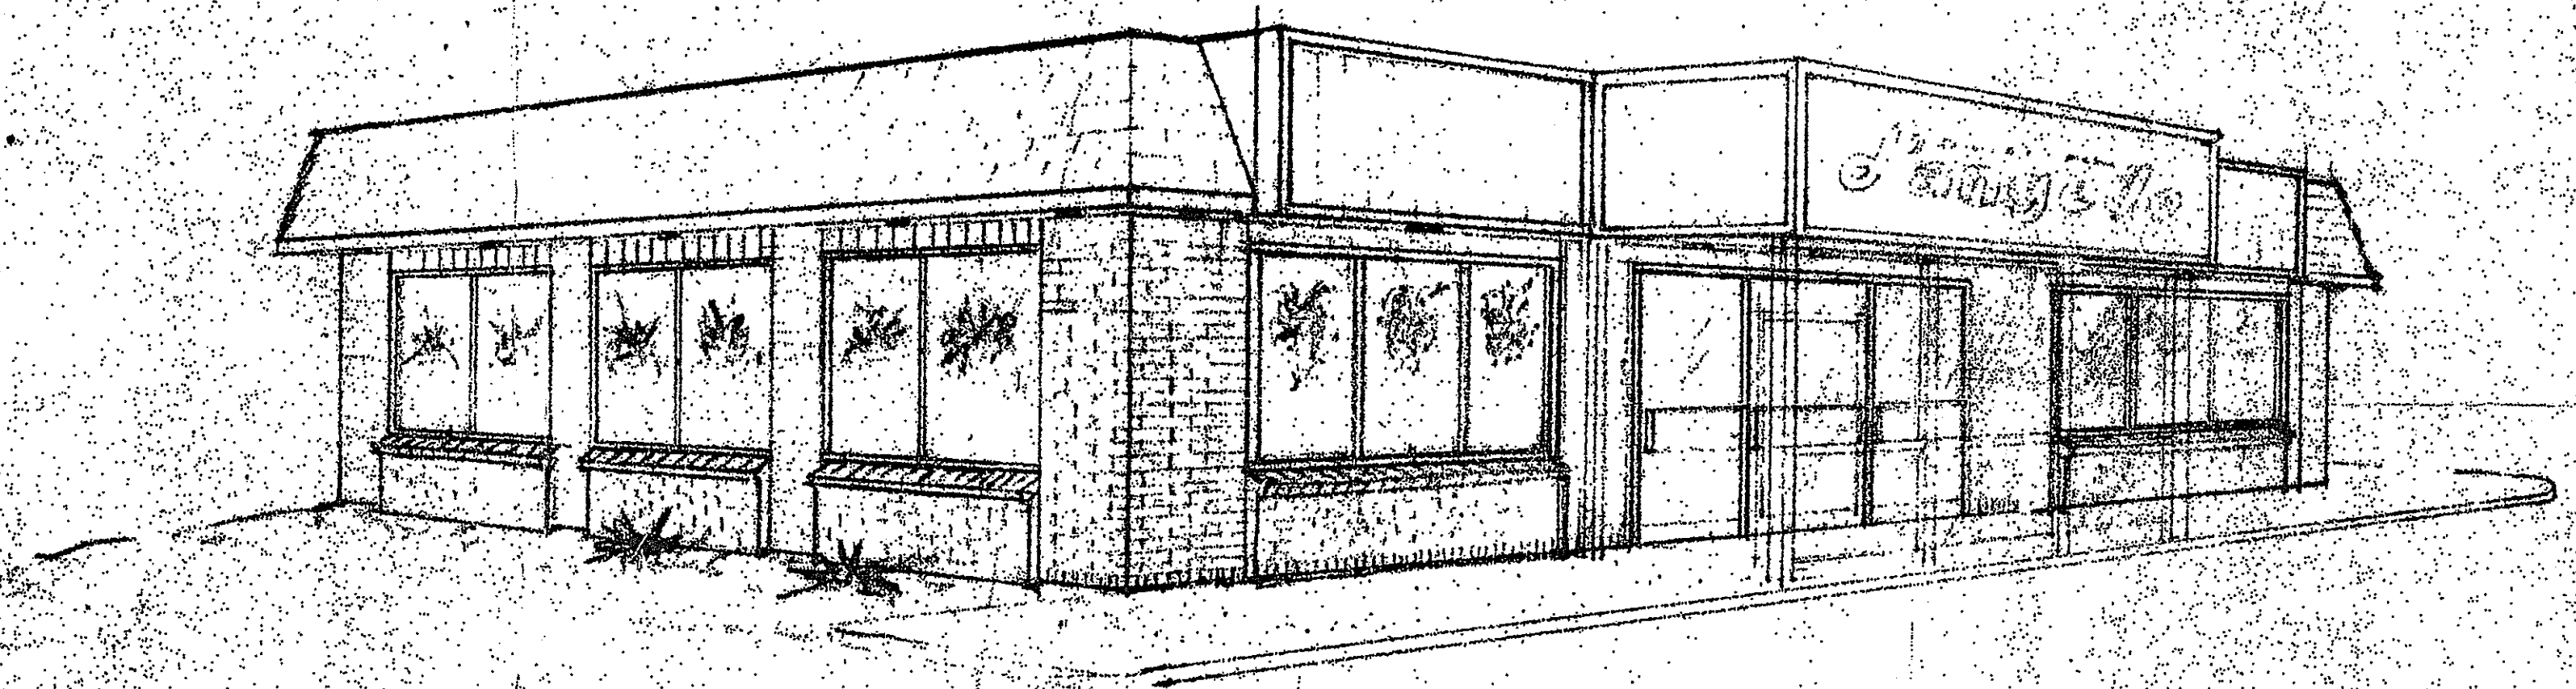

PERSPECTIVE

805

ARCHITECTURAL INNOVATIONS
 19 South Street
 Berlin, Massachusetts
 01503
 Ray Renszoni, Registered Architect
 Tel. (617) 838-2976

PROPOSED LOCATION
 D'ANGELO
 RANDOLPH, MASS.

These plans and specifications are those of the Architect. Use of these plans or reproduction of these plans without express prior written consent is illegal and shall result in prosecution to the fullest extent of the law.

DATE 5-26-87

SHEET NO.

1	1
---	---