
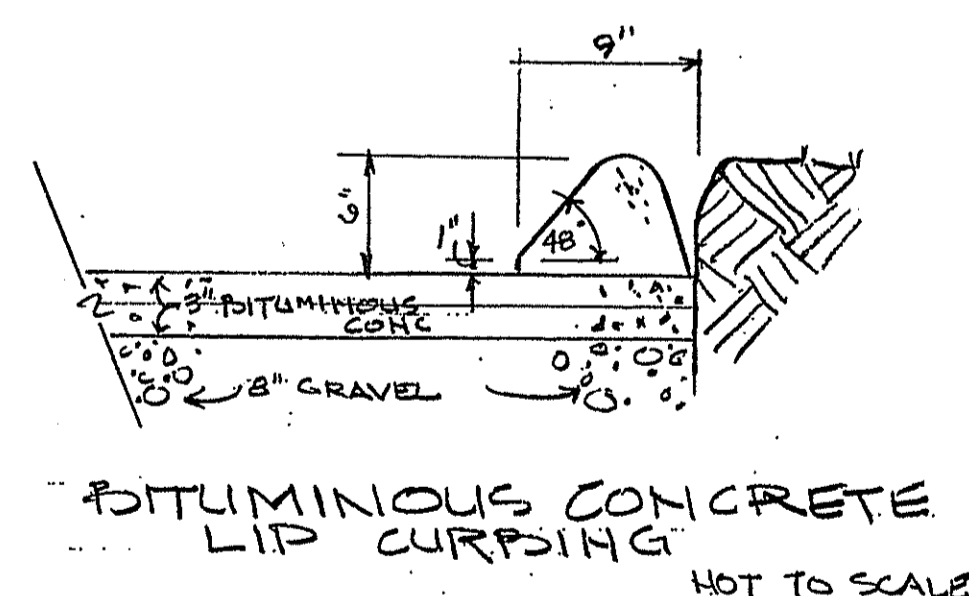
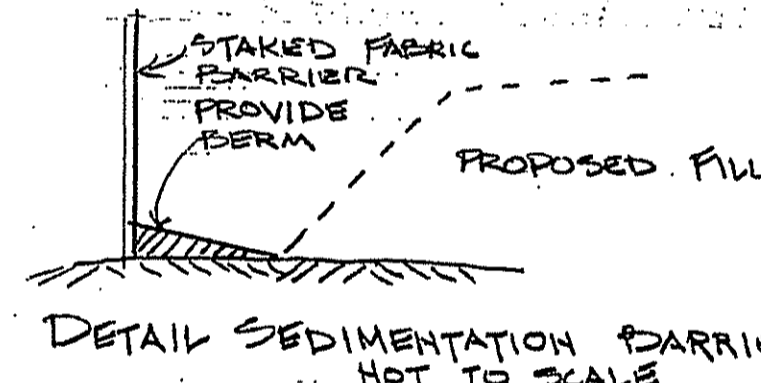


NOTES:

- 3 FT. HIGH CHAIN LINK W/ GREEN SLATS 3 SIDES
- ALL LANDSCAPING SHALL HAVE A ONE YEAR WARRANTY
- ALL INFORMATION SHOWN TAKEN FROM SITE PLAN PREPARED JULY 22, 1985 BY HARRY COLE & SON, C.E. BATHINGTON, CT. THE ACCURACY IS NOT GUARANTEED BY THE ARCHITECT. THE LOCATIONS, METHODS & ETC SHOWN ON THE COLE & SON SITE PLAN SHALL BECOME PART OF THIS CONTRACT

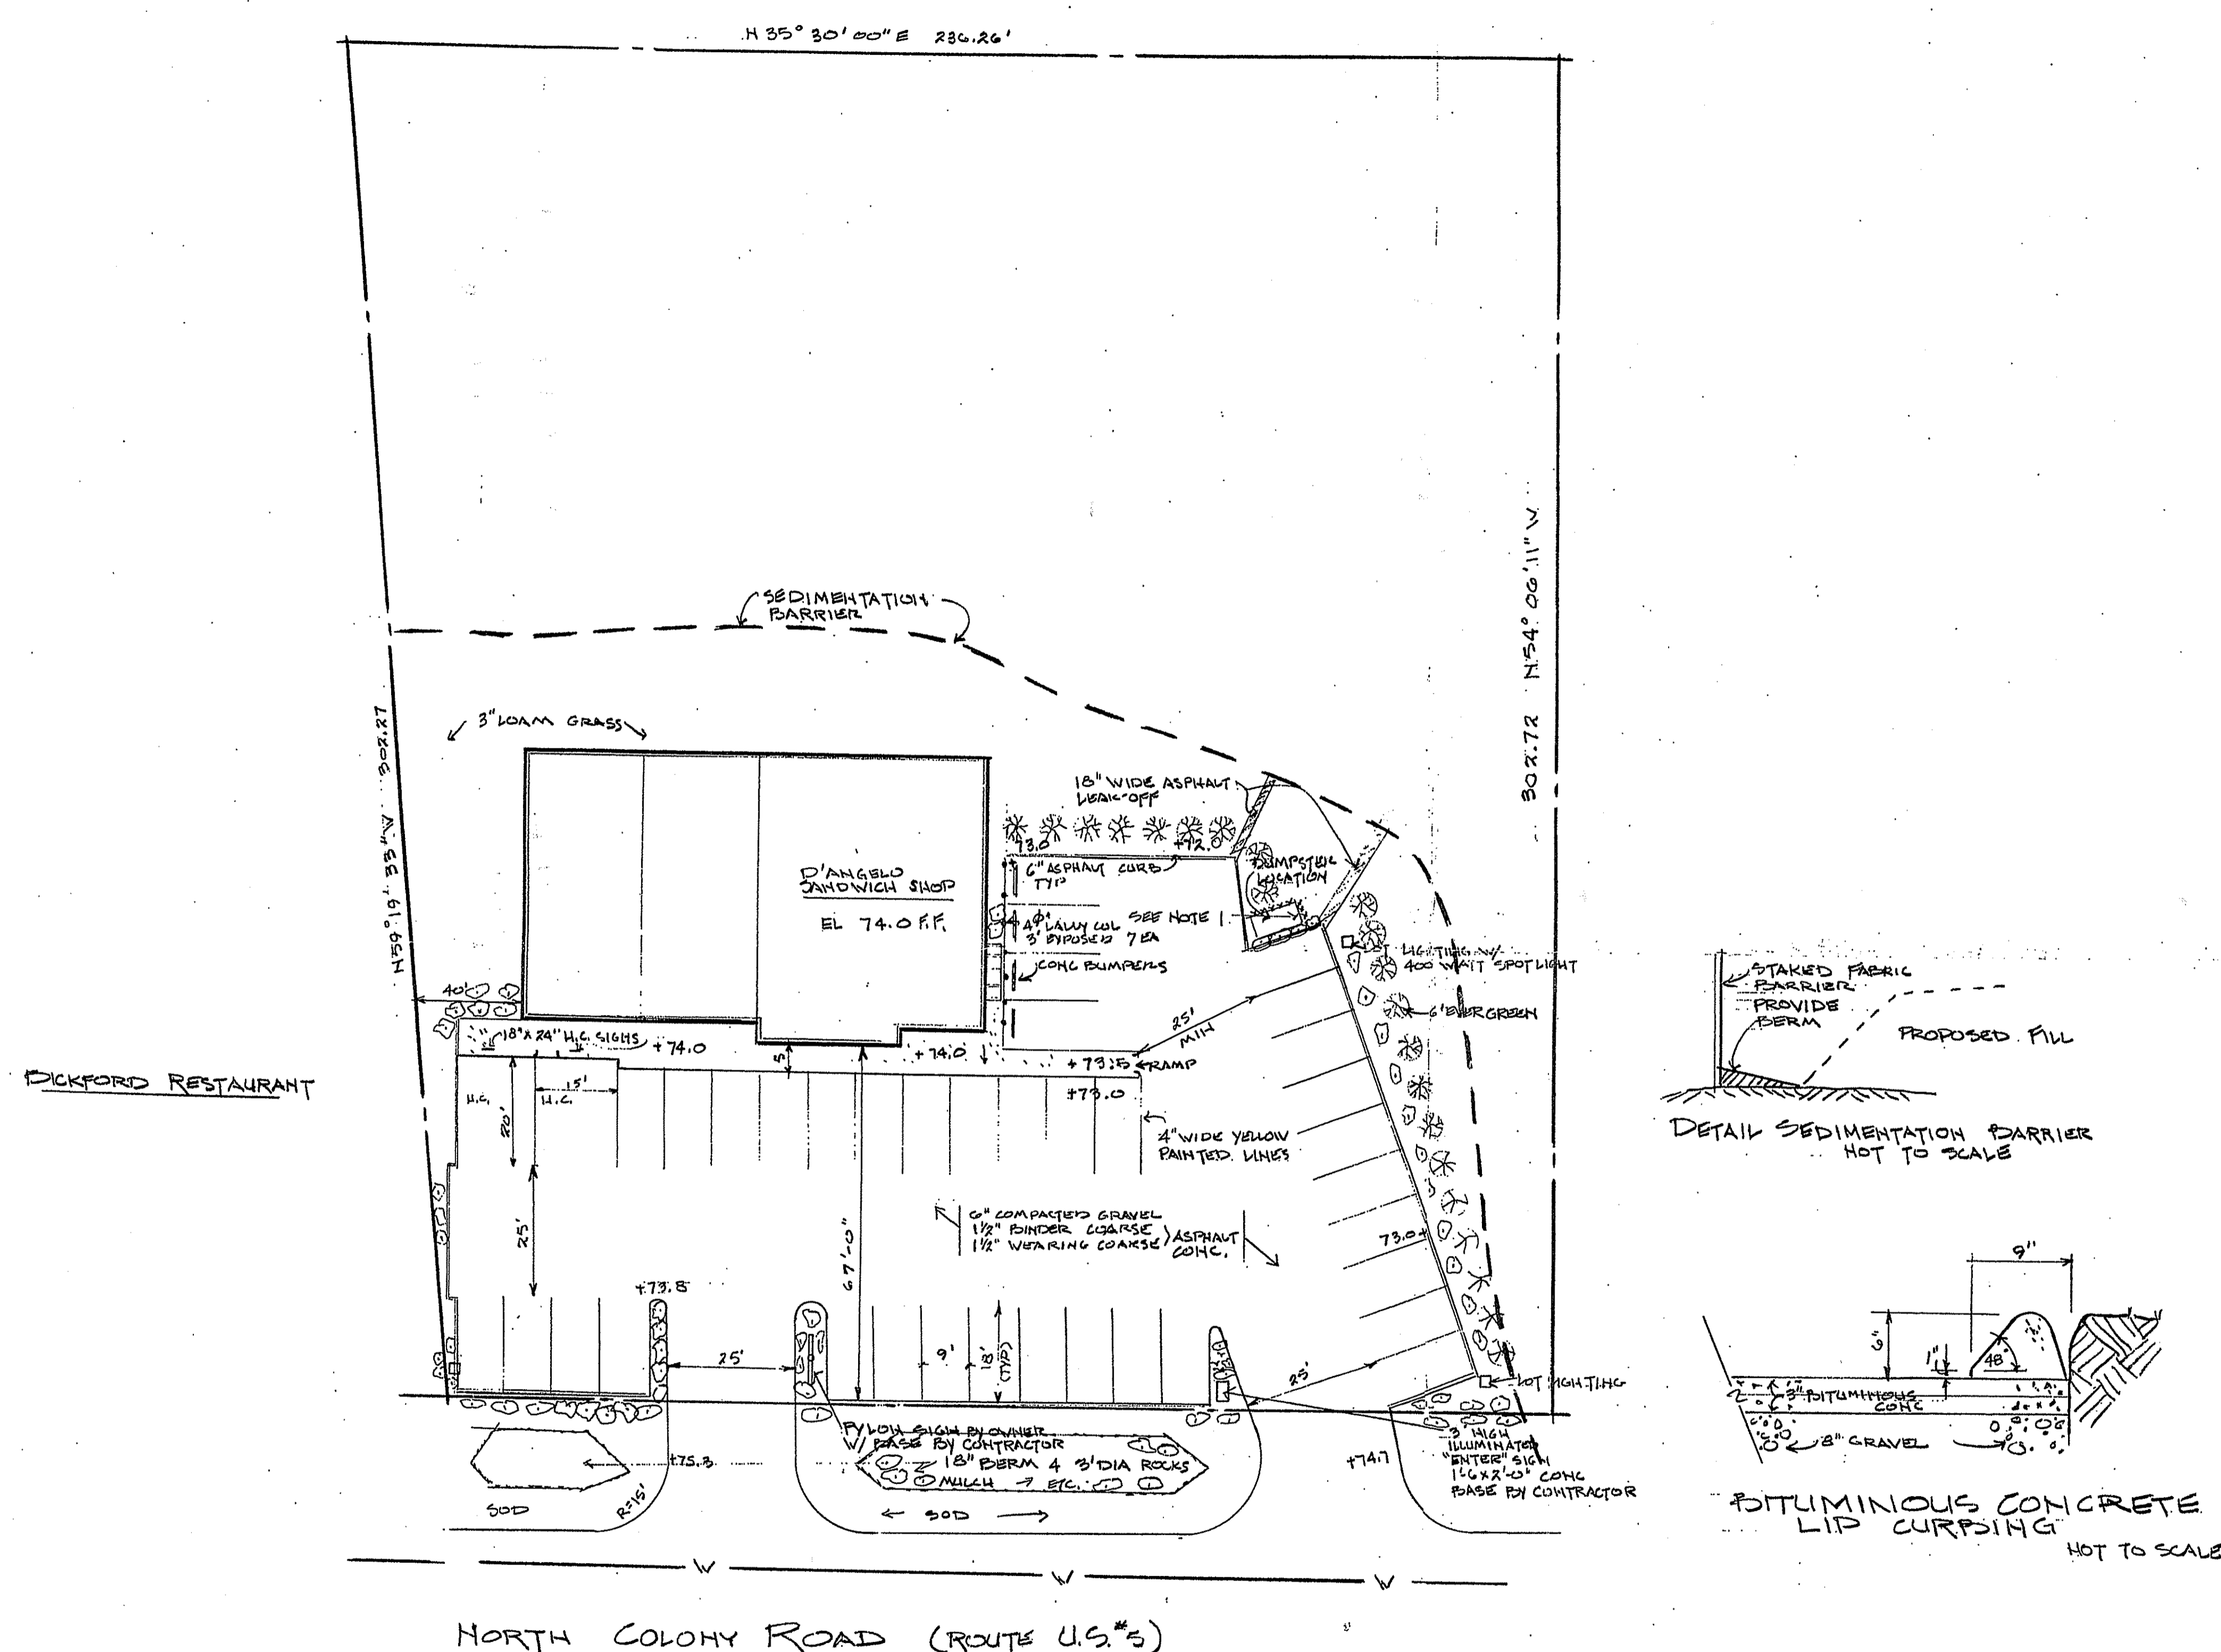

LANDSCAPE SCHEDULE

QUANTITY	DESCRIPTION	SIZE
20	NIGRA YEW	24-48" *
10	DWARF BURRING BUSH	18"-24"
15	P.M. RHODO DENDRON	15"-18"
12	MUGO PINE	2 GAL
15	GOLDEN JUNIPER	1 GAL
5	COTON BASTER	15"
5	SHADE MASTER LOCUST	1/2 - 2 GAL
4"	BARK MULCH OVER 4 MIL POLY. WHERE REQUIRED	
75 PATS	MIXED ANNUALS	

# 826

NORTH COLONY ROAD (ROUTE U.S.#3)  
LANDSCAPE & SITE PLAN SCALE 1"=40'

REVISION	DATE	BY	NO.
<b>d'angelo</b> sandwich shops 385 WEST ST. / WEST BRIDGEWATER, MA 02379			
JOB NAME: OLD COLONY RD WALLINGFORD, CT.			
DATE 9/9/85	DRAWN BY M.F.	SCALE 1"=40'	APPROVED BY
STORE NO.	JOB NO.	DRAWING NO. L1	