


BORING INFORMATION GATHERED BY  
CARR-DEW CORP. MARCH 18, 1986  
WITH WATER LEVEL @ 6'-0"

**SYMBOLS**

- - - - - PROPERTY LINE
- D.M. DRAINAGE MAN HOLE
- - - - - UNDERGROUND ELECTRICAL
- - - - - UNDERGROUND TELEPHONE
- - - - - WATER SERVICE
- - - - - SEWER SERVICE
- - - - - GAS SERVICE
- ⊕ LIGHT POLE - TWO FIXTURES


**NOTES**

1. ALL WORK TO BE DONE IN COMPLIANCE  
W/ ALL APPLICABLE STATE & LOCAL CODES

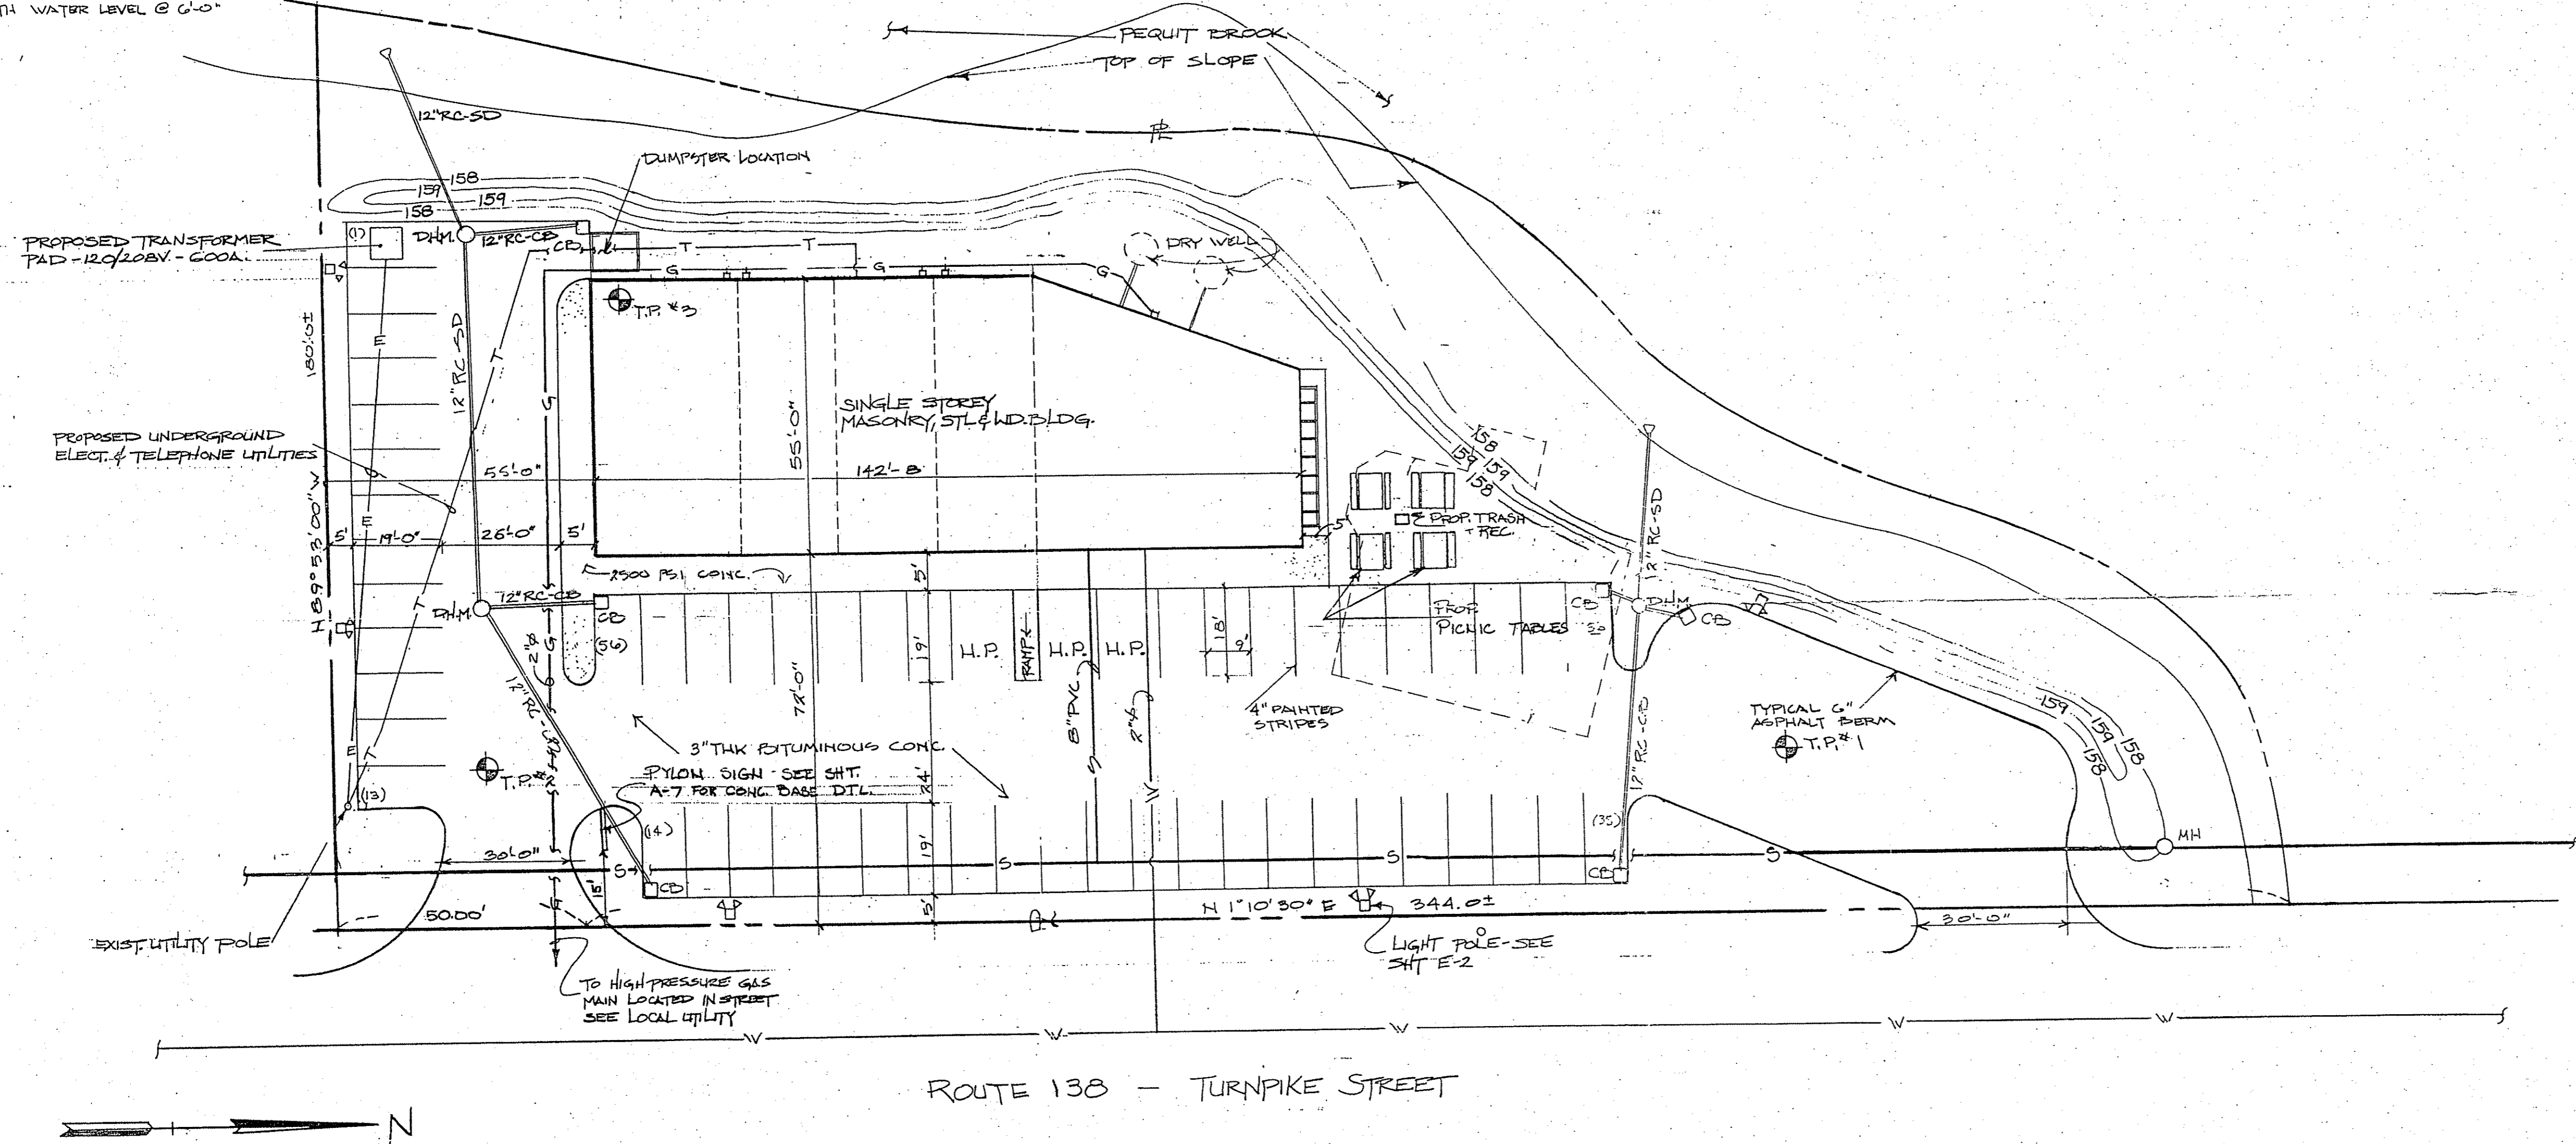

**SITE PLAN**

SCALE: 1"=20'-0"

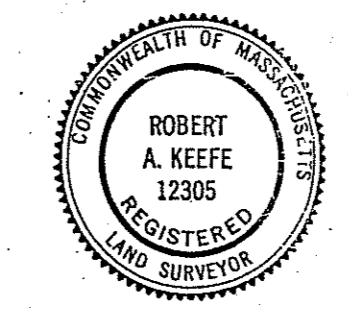

*Robert A. Keeffe*

PICNIC TABLES & TRASH REC	6/7/93	R.F.
RELOCATED ELECT. UTILITY ENTRANCE & TRANS. PAD	9/17/87	MFZ
REVISION	DATE	BY
<b>Jance/b</b>		
385 WEST ST. / WEST BRIDGEWATER, MA 02379		
JOB NAME:	TURNPIKE ST. / RTE 138	CANTON, MA
DATE:	8/21/87	MFZ/MFZ
STORE NO.	JOB NO.	DRAWING NO.
SITE PLAN/PLOT PLAN		L