

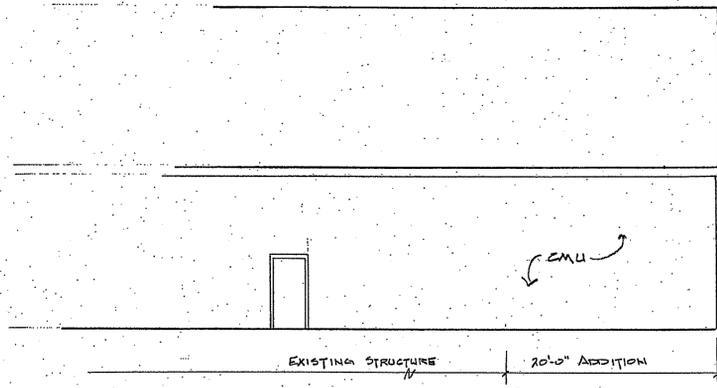


GENERAL NOTES


1. ALL WORK SHALL BE ACCOMPLISHED IN ACCORDANCE WITH MASS. STATE BUILDING CODES
2. ALL NEW MATERIALS SHALL MATCH EXISTING ABUTTING MATERIALS AND FINISHES

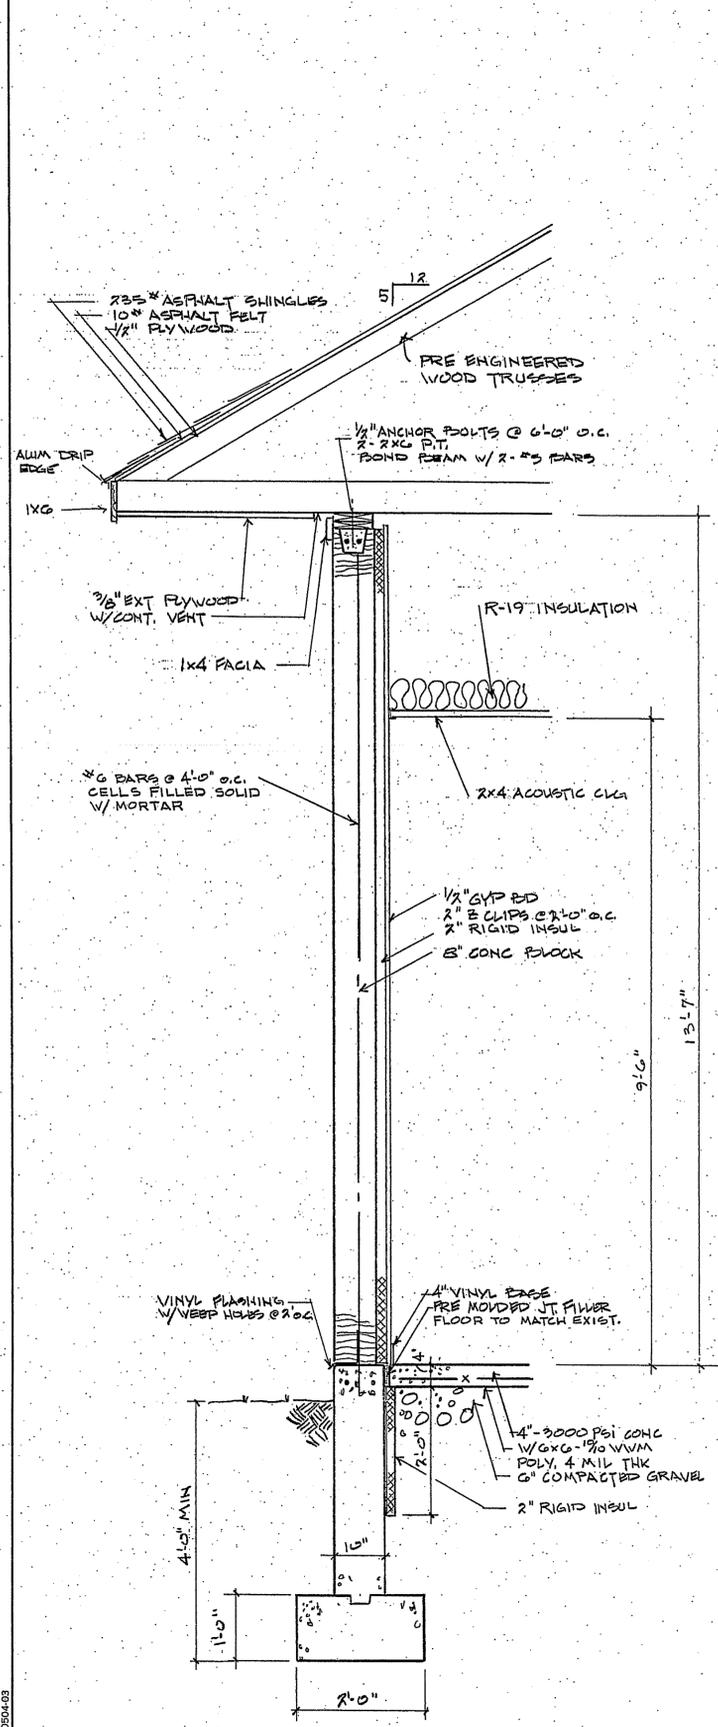


(WEST) REAR ELEVATION SCALE 1/8"=1'-0"

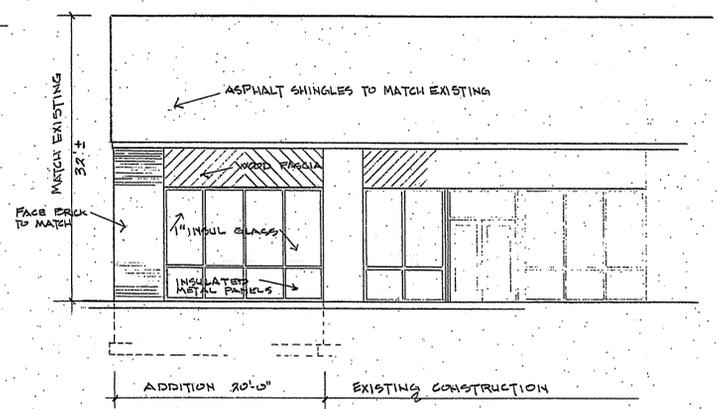


(EAST) FRONT ELEVATION SCALE 1/8"=1'-0"

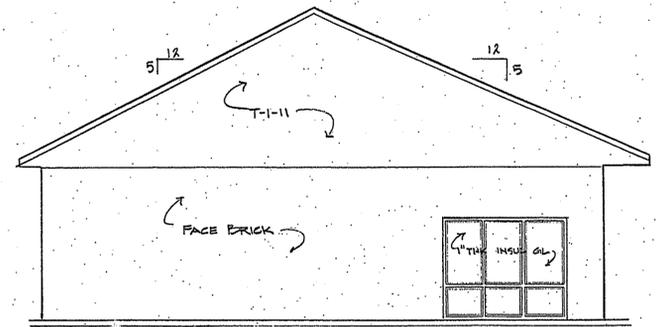

(SOUTH) LEFT ELEVATION SCALE 1/8"=1'-0"

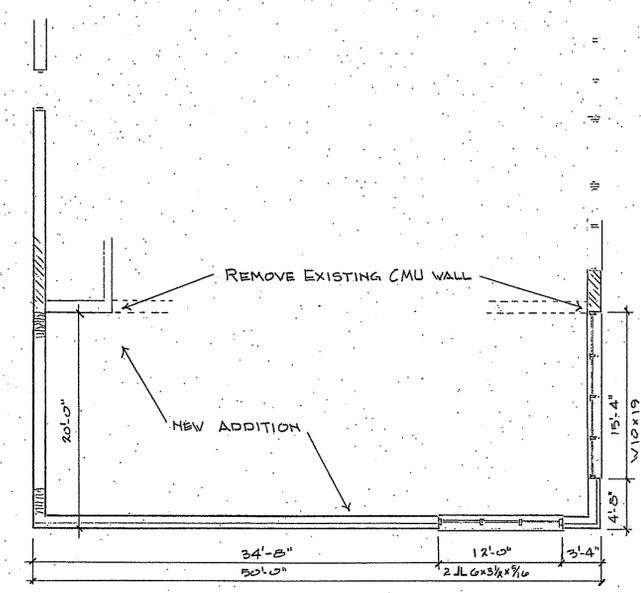

FLOOR PLAN SCALE 1/8"=1'-0"

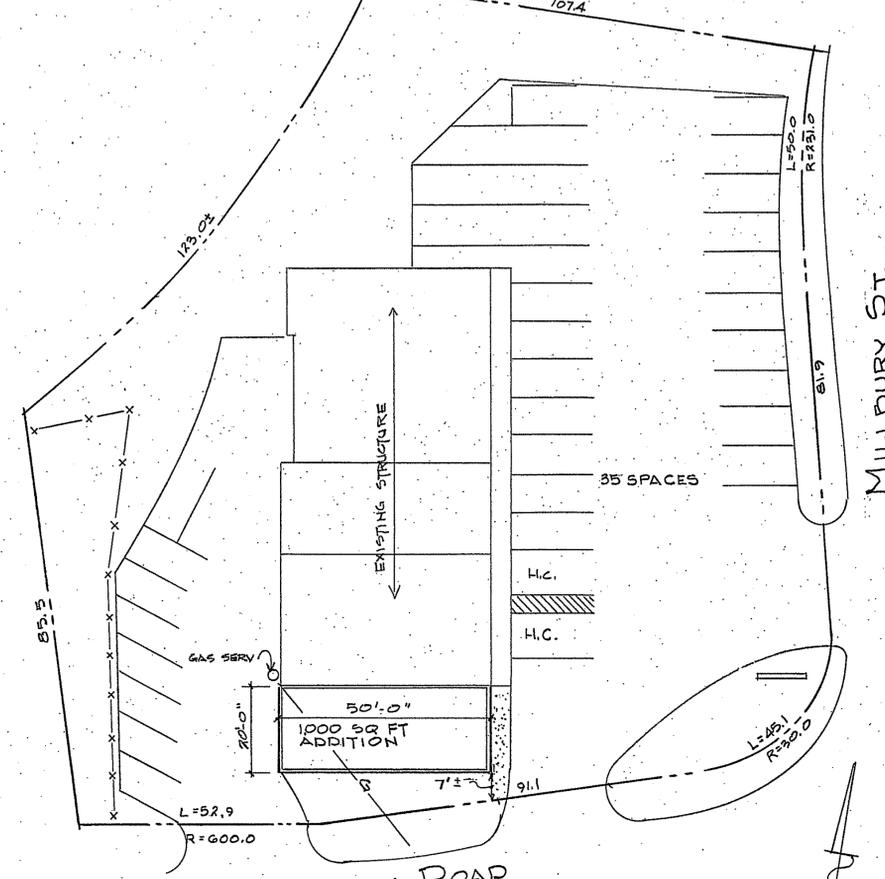

SITE PLAN SCALE 1"=20'-0"

WORCESTER IV  
# 854

PARKING SPACES	RESTAURANT	1/4 SEATS	REQ'D	PROV.
	RETAIL	1:250 SQ FT	9	35
		TOTAL	29	
ZONING	ML1			
SETBACKS	FRONT	10'	74'	
	SIDE	5'	7'	

REVISION	DATE	BY	NO.
<b>d'ange/o</b> sandwich shops			
321 MANLEY ST. / WEST BRIDGEWATER, MA 02379			
JOB NAME: 774 MILLBURY ST. WORCESTER, MA			
DATE: 11-29-20	DRAWN BY: M.J.	SCALE AS SHOWN	APPROVED BY:
STORE NO. 078	JOB NO.		DRAWING NO. A-12
ADDITION			

DRAWING: 40-5020-60504-03