
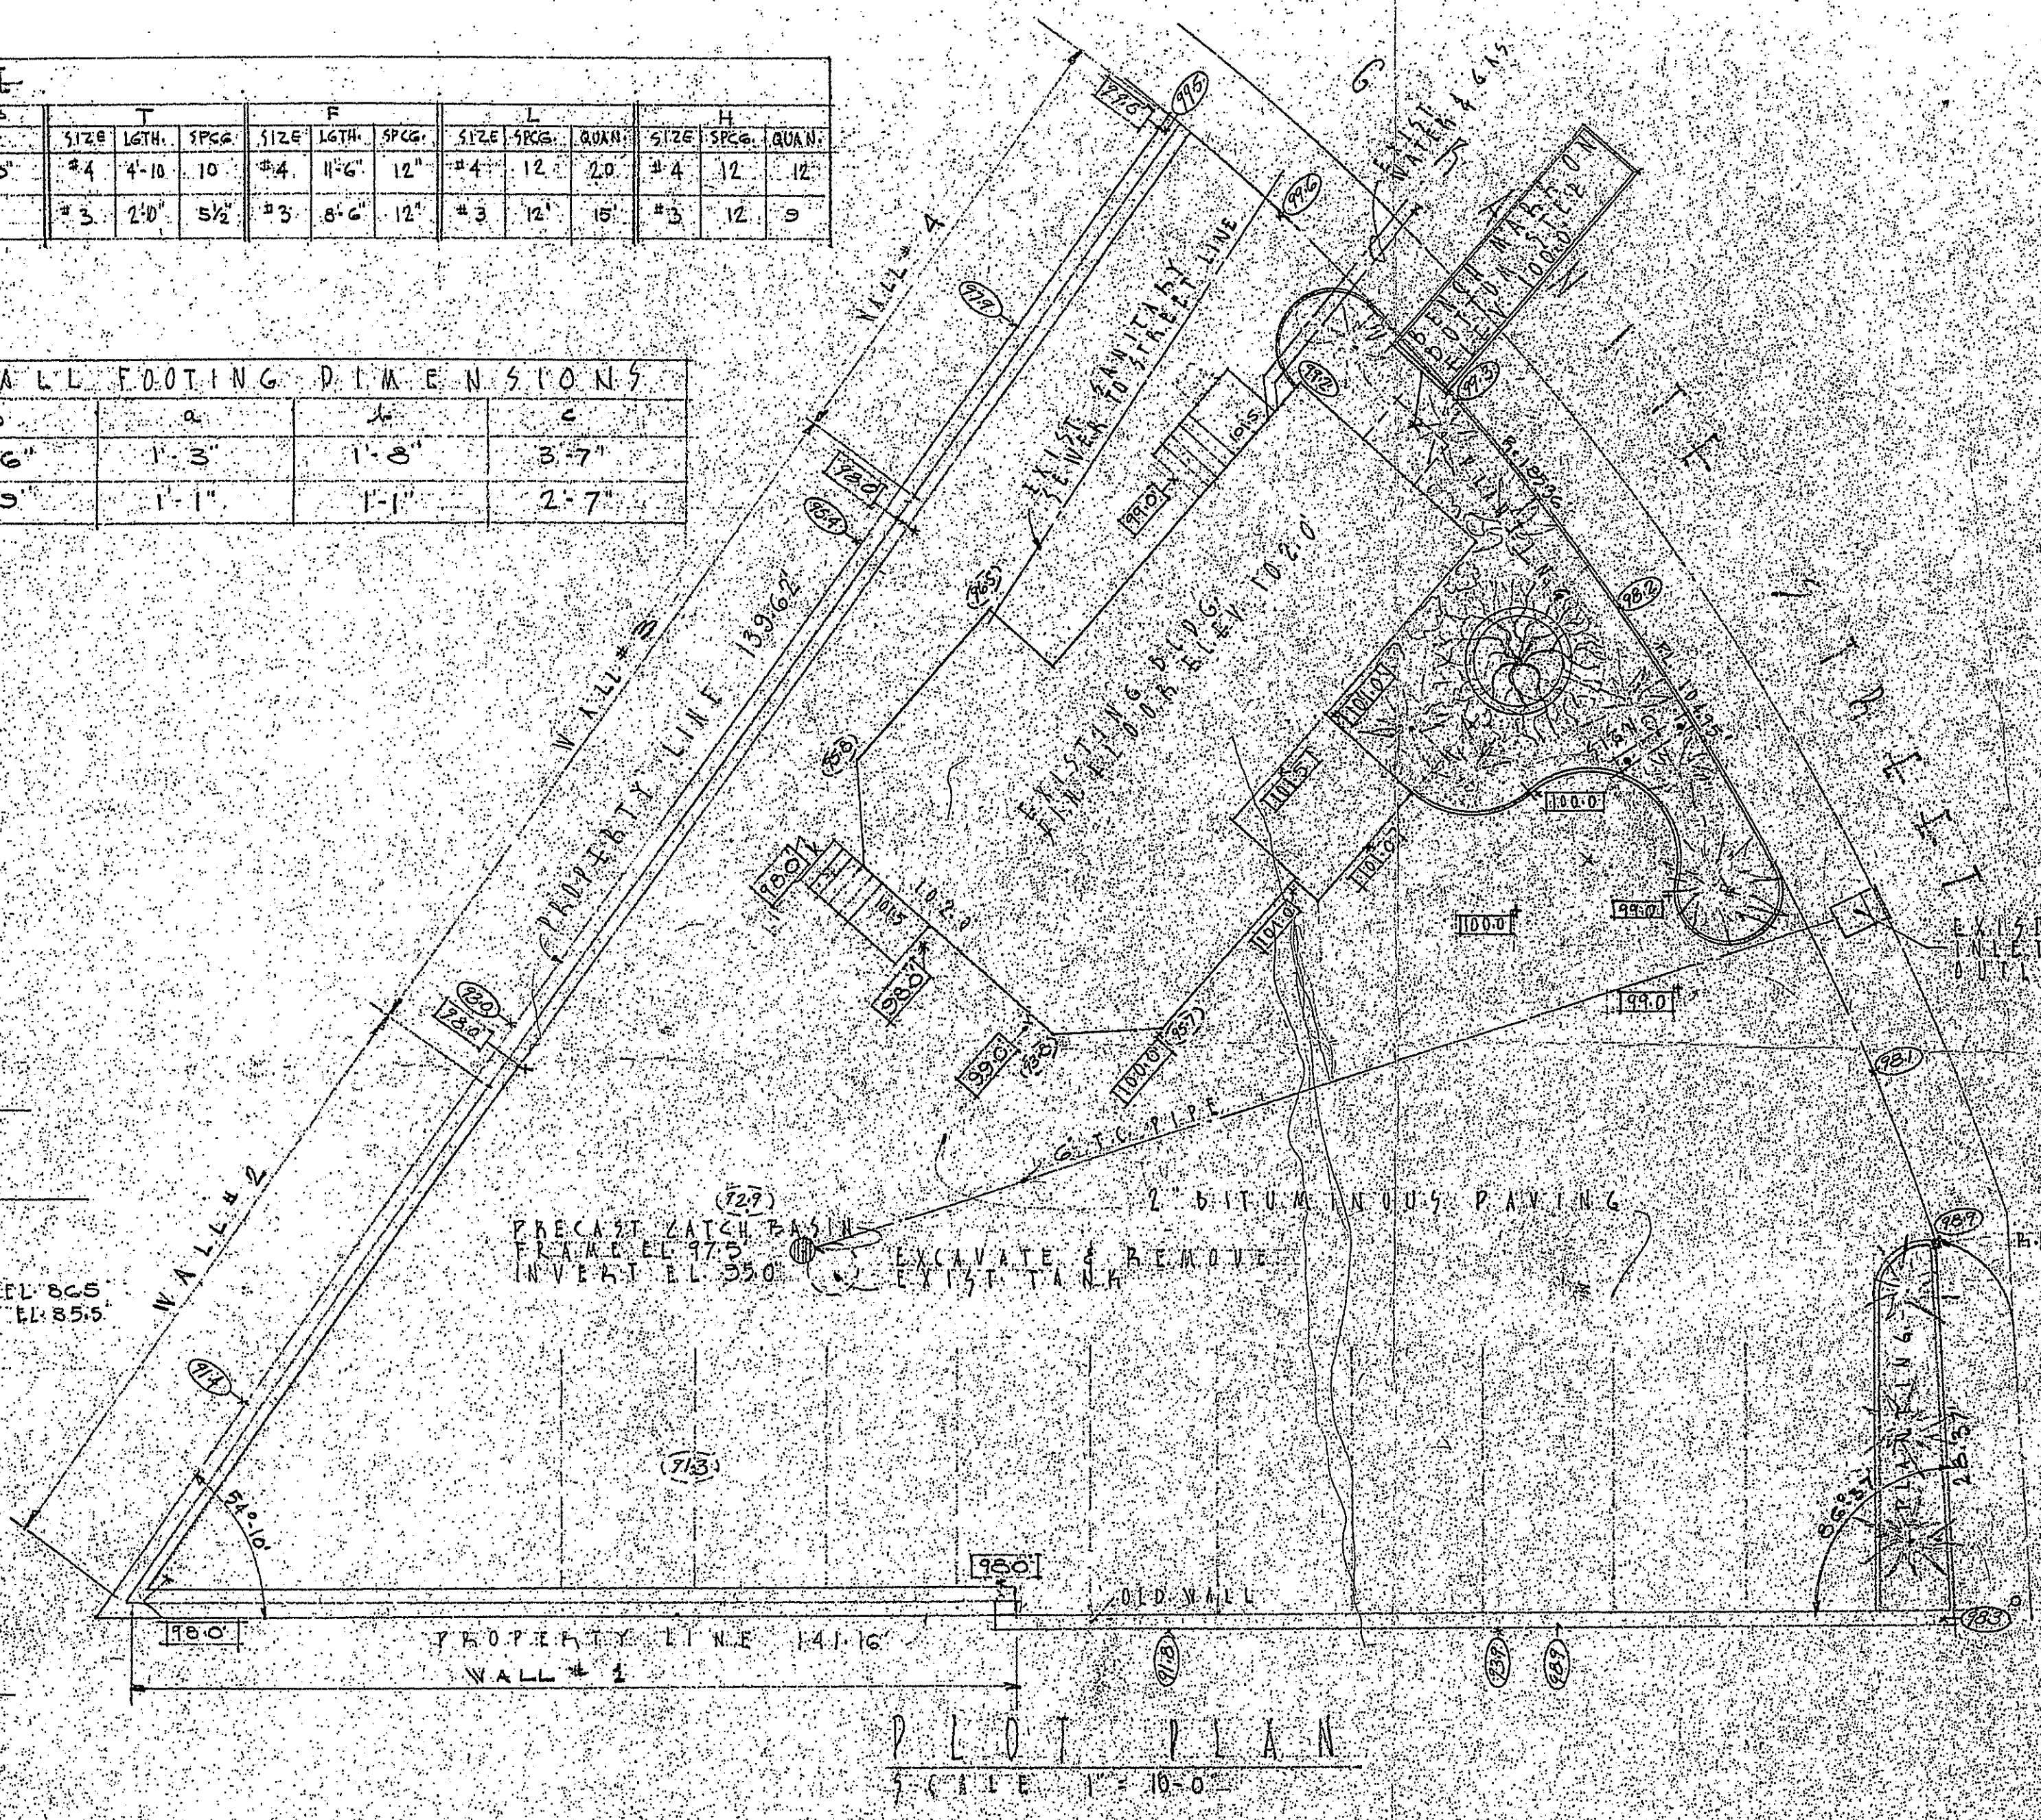
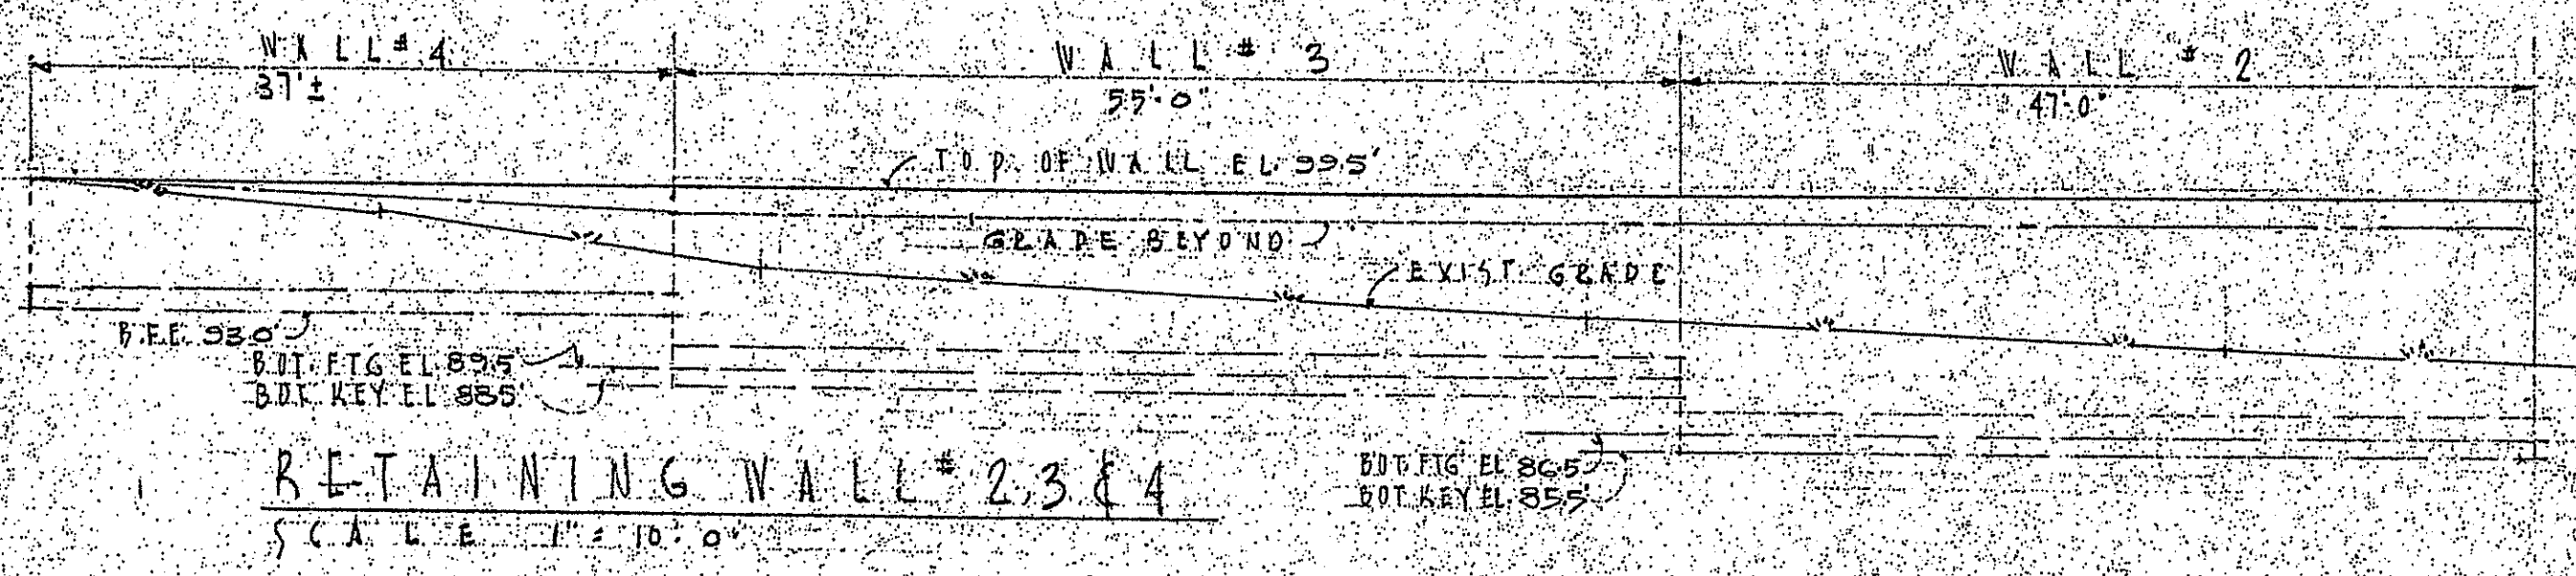
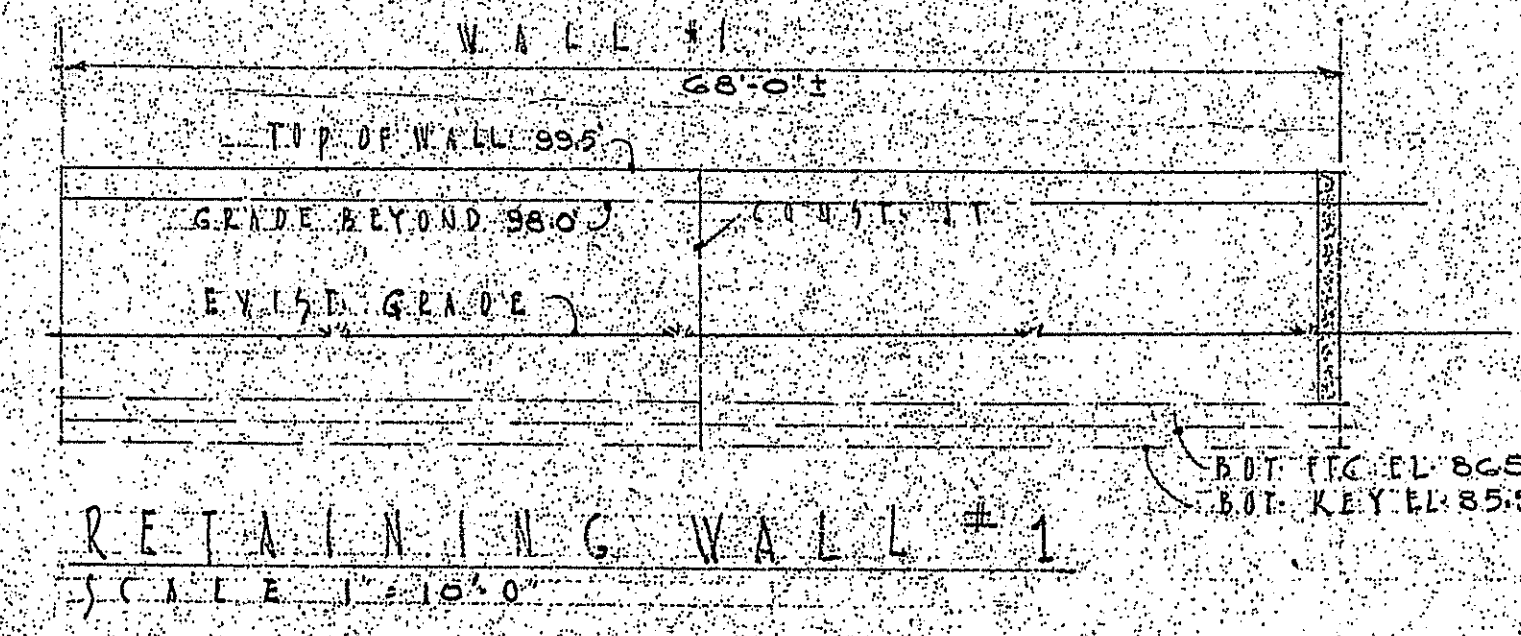
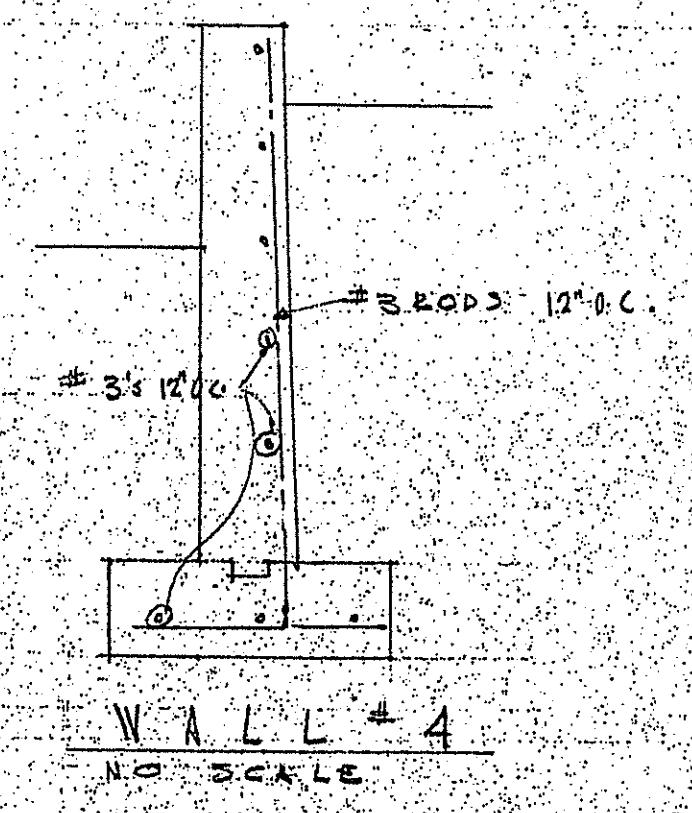


REINFORCING SCHEDULE																											
WALL NO.	M			N			S			P			O			T			F			L			H		
NO.	SIZE	LGTH.	SPCG.	SIZE	LGTH.	SPCG.	SIZE	LGTH.	SPCG.	SIZE	LGTH.	SPCG.	SIZE	LGTH.	SPCG.	SIZE	LGTH.	SPCG.	SIZE	LGTH.	SPCG.	QUAN.	SIZE	SPCG.	QUAN.		
1 & 2	#3	11'-6"	20"	#3	7'-0"	20"	#3	5'-0"	10"	#5	4'-3"	10"	#4	6'-6"	10"	#4	4'-10"	10"	#4	4'-6"	12"	#4	12'	20"	#4	12'	12"
3	#3	8'-6"	16 1/2"	#3	4'-6"	16 1/2"	-	-	-	#4	3'-8"	11"	#3	3'-10"	16 1/2"	#3	2'-0"	5 1/2"	#3	8'-6"	12"	#3	12'	15"	#3	12'	9

RET. WALL FOOTING DIMENSIONS				
WALL	B	a	d	e
1 & 2	6'-6"	1'-3"	1'-8"	3'-7"
3	4'-5"	1'-1"	1'-1"	2'-7"

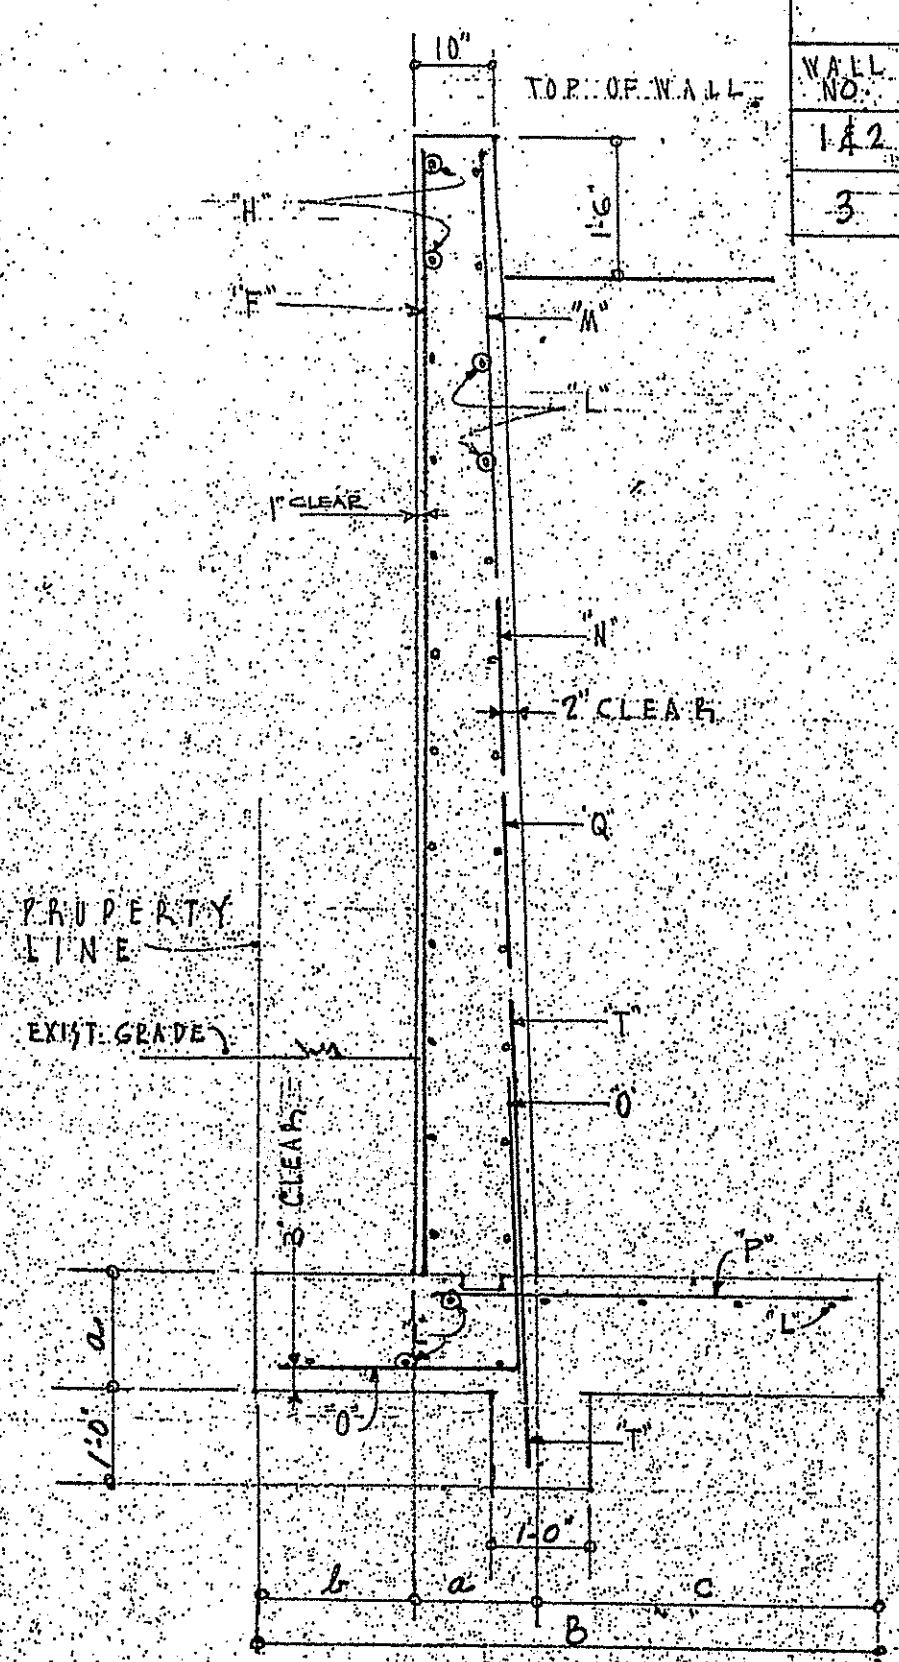

ALTERATIONS FOR
 BESS LATON DONUT CO.
 24111E 4TH W. VICTORVILLE, CA